
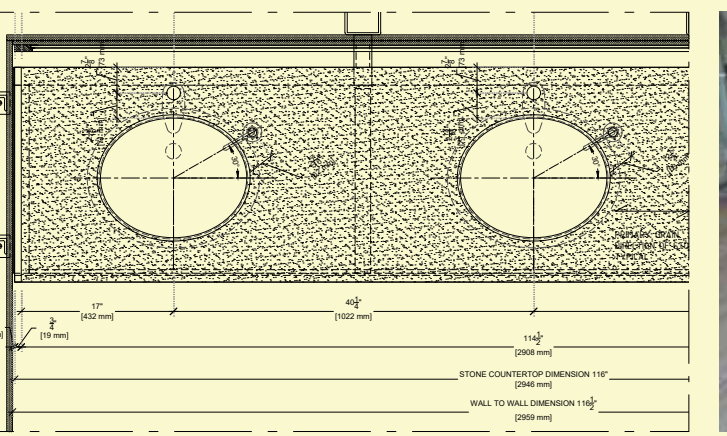
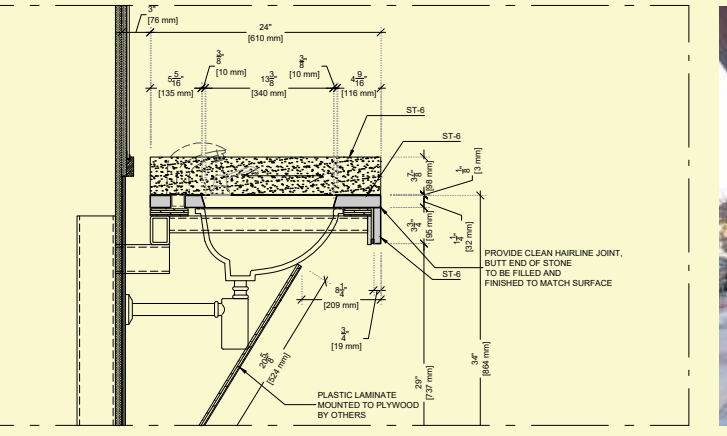
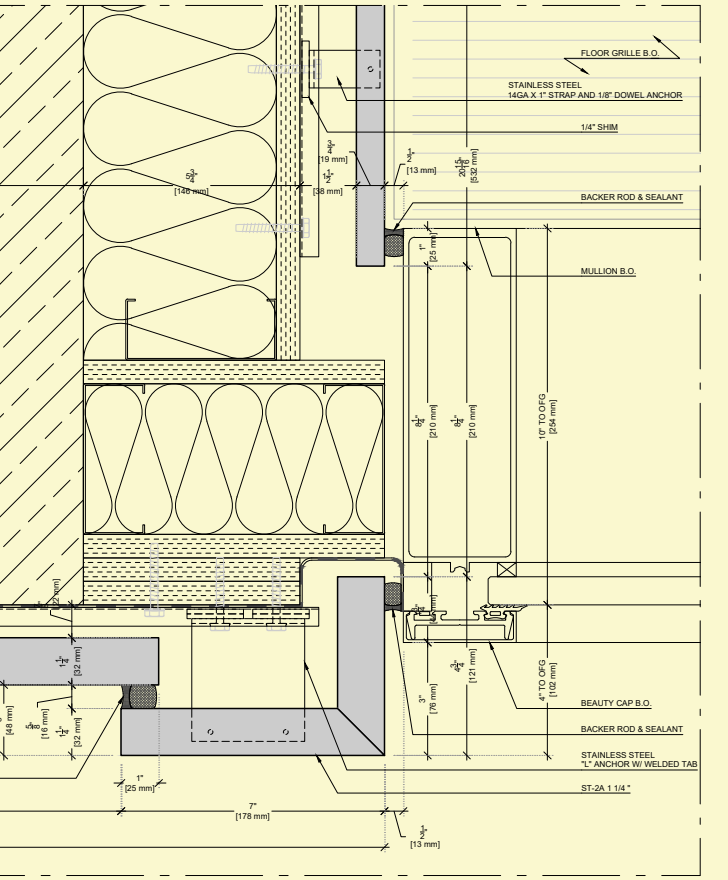
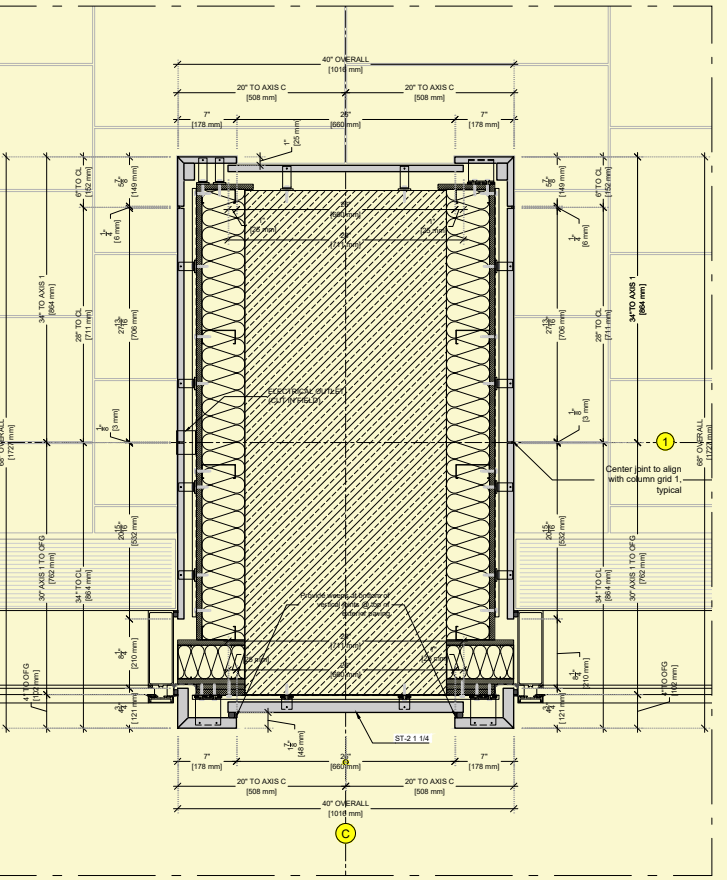
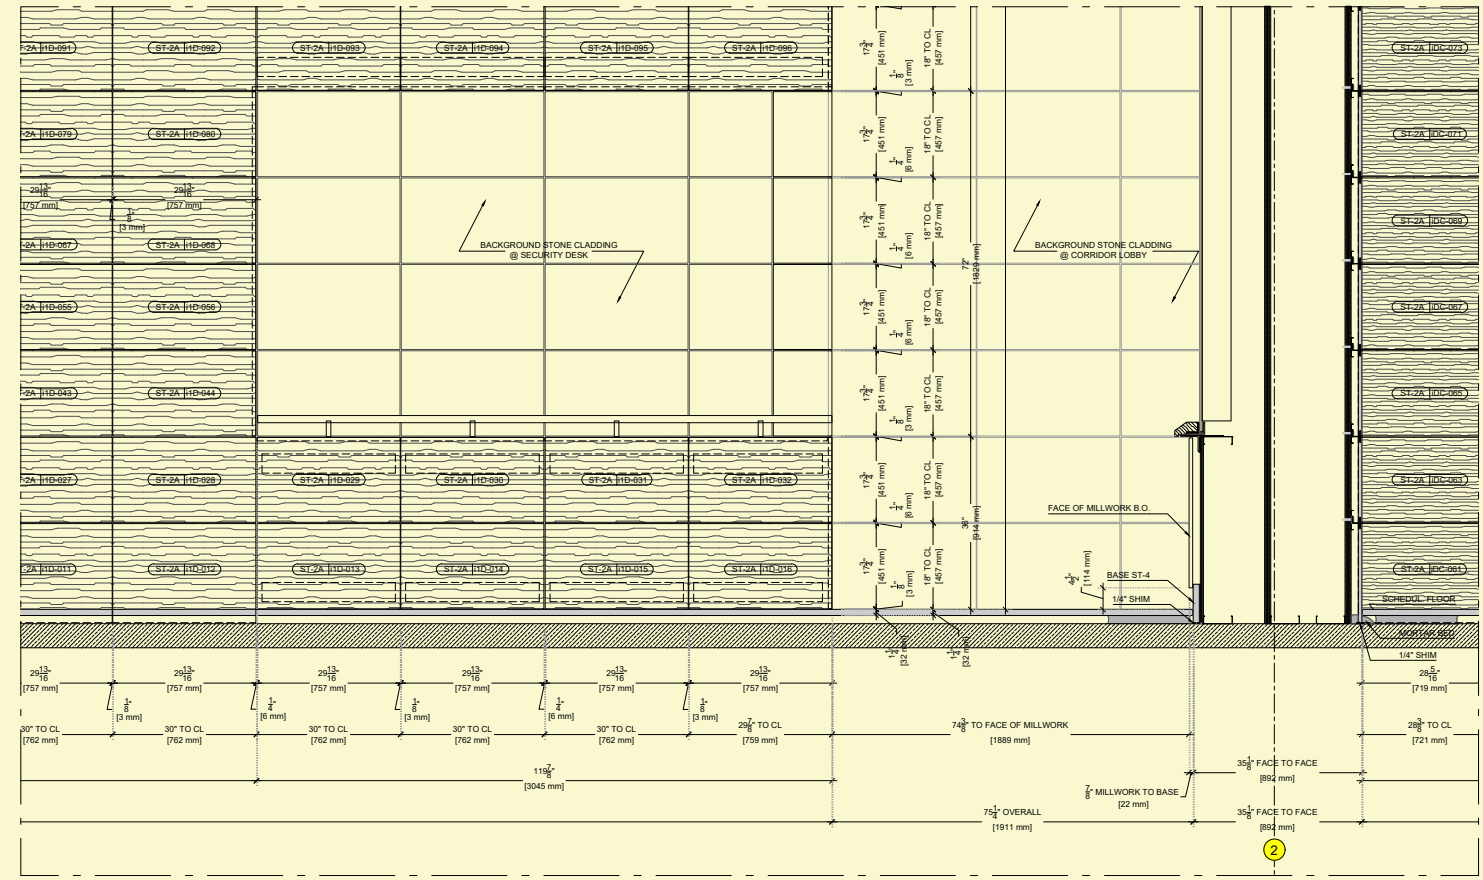
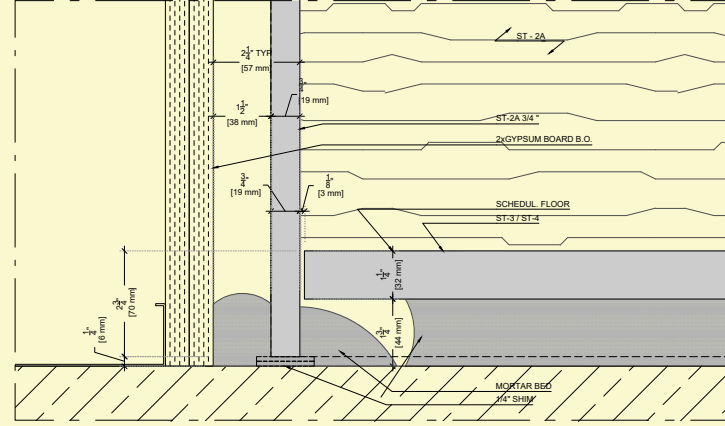
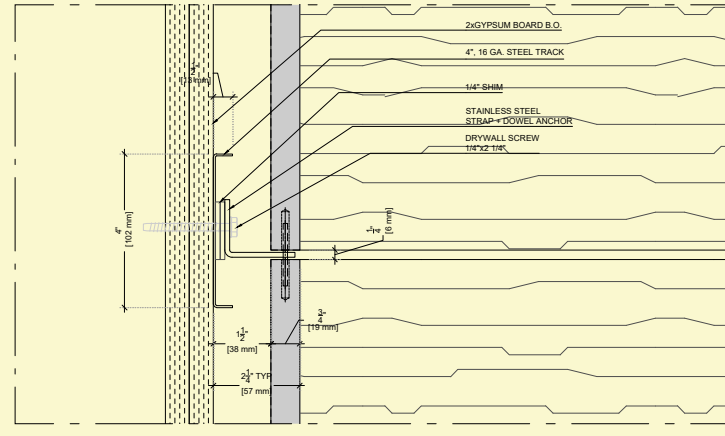
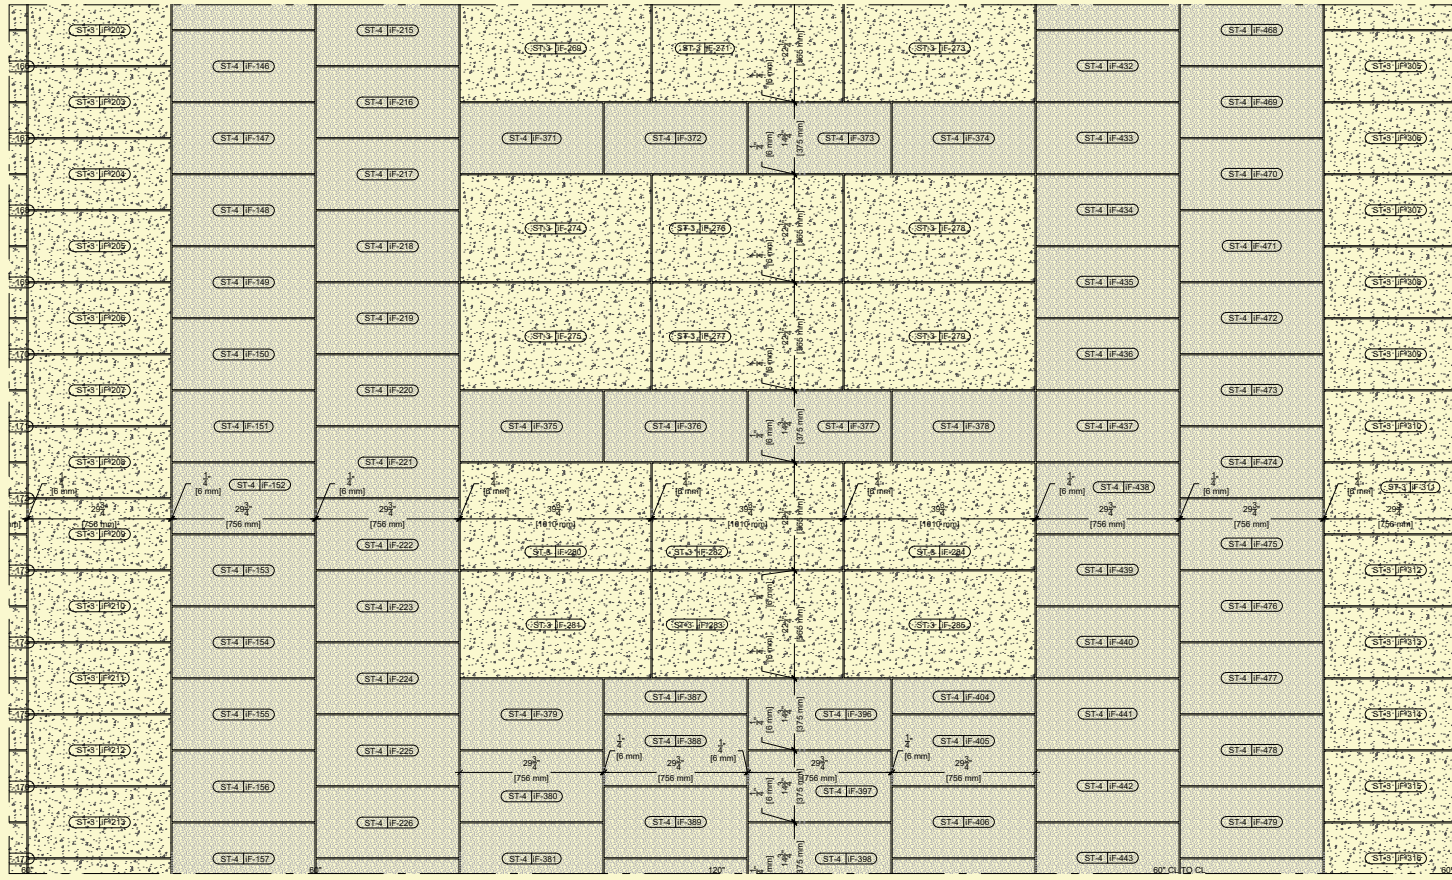
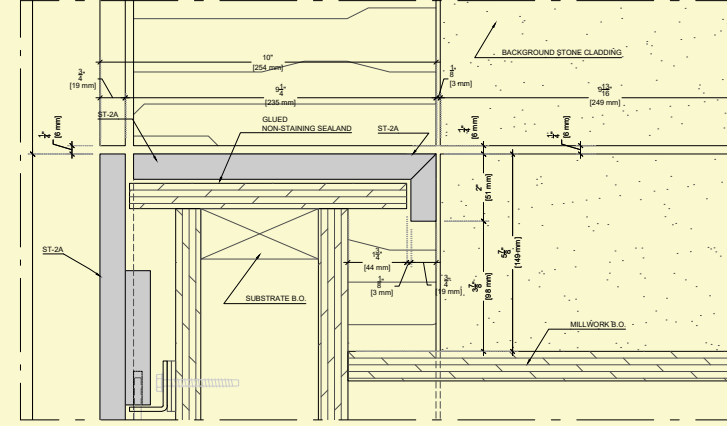


# COLORADO TOWER

Kendall / Heaton Associates, Inc, Duda / Paine Architects, LLP

Location: Austin, Texas  
 Date of completion: 2014  
 Area: 1709 m<sup>2</sup>  
 Shop Drawings: 76 pcs @ ARCH D  
 Cut Sheets: XX pcs  
 Contractor: Alamo Tile & Stone

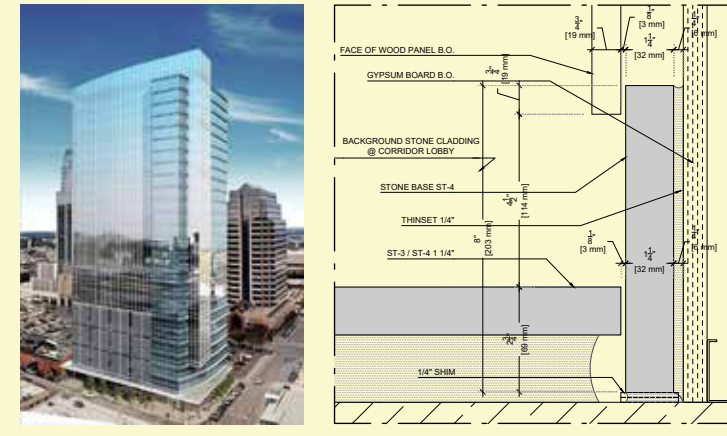

Scope of Services:  
 Shop drawings & Workshop drawings for:  
 Wall cladding/panels  
 Thicketset lobby stone floors  
 Stone vanity tops